

# **FOR SALE OR LEASE**

## **200 - 202 E Iron**

### **Salina, Kansas**




## **Corner of Iron and 5th Street**

- Outstanding Downtown Visibility**
- Fully Restored Historical Property**
- Excellent Loft Space Opportunities**
- Basement Storage Available**
- Office and/or Retail Opportunities**
- 6400 +/- sq. ft. available**



157 S. Seventh, Salina, KS 67401

For Information Contact: Jeff or Jim Maes, Office (785) 493-8500, Cell (785)-342-6625, Fax (785)-827-1691  
email(jeffm@comporealty.com)

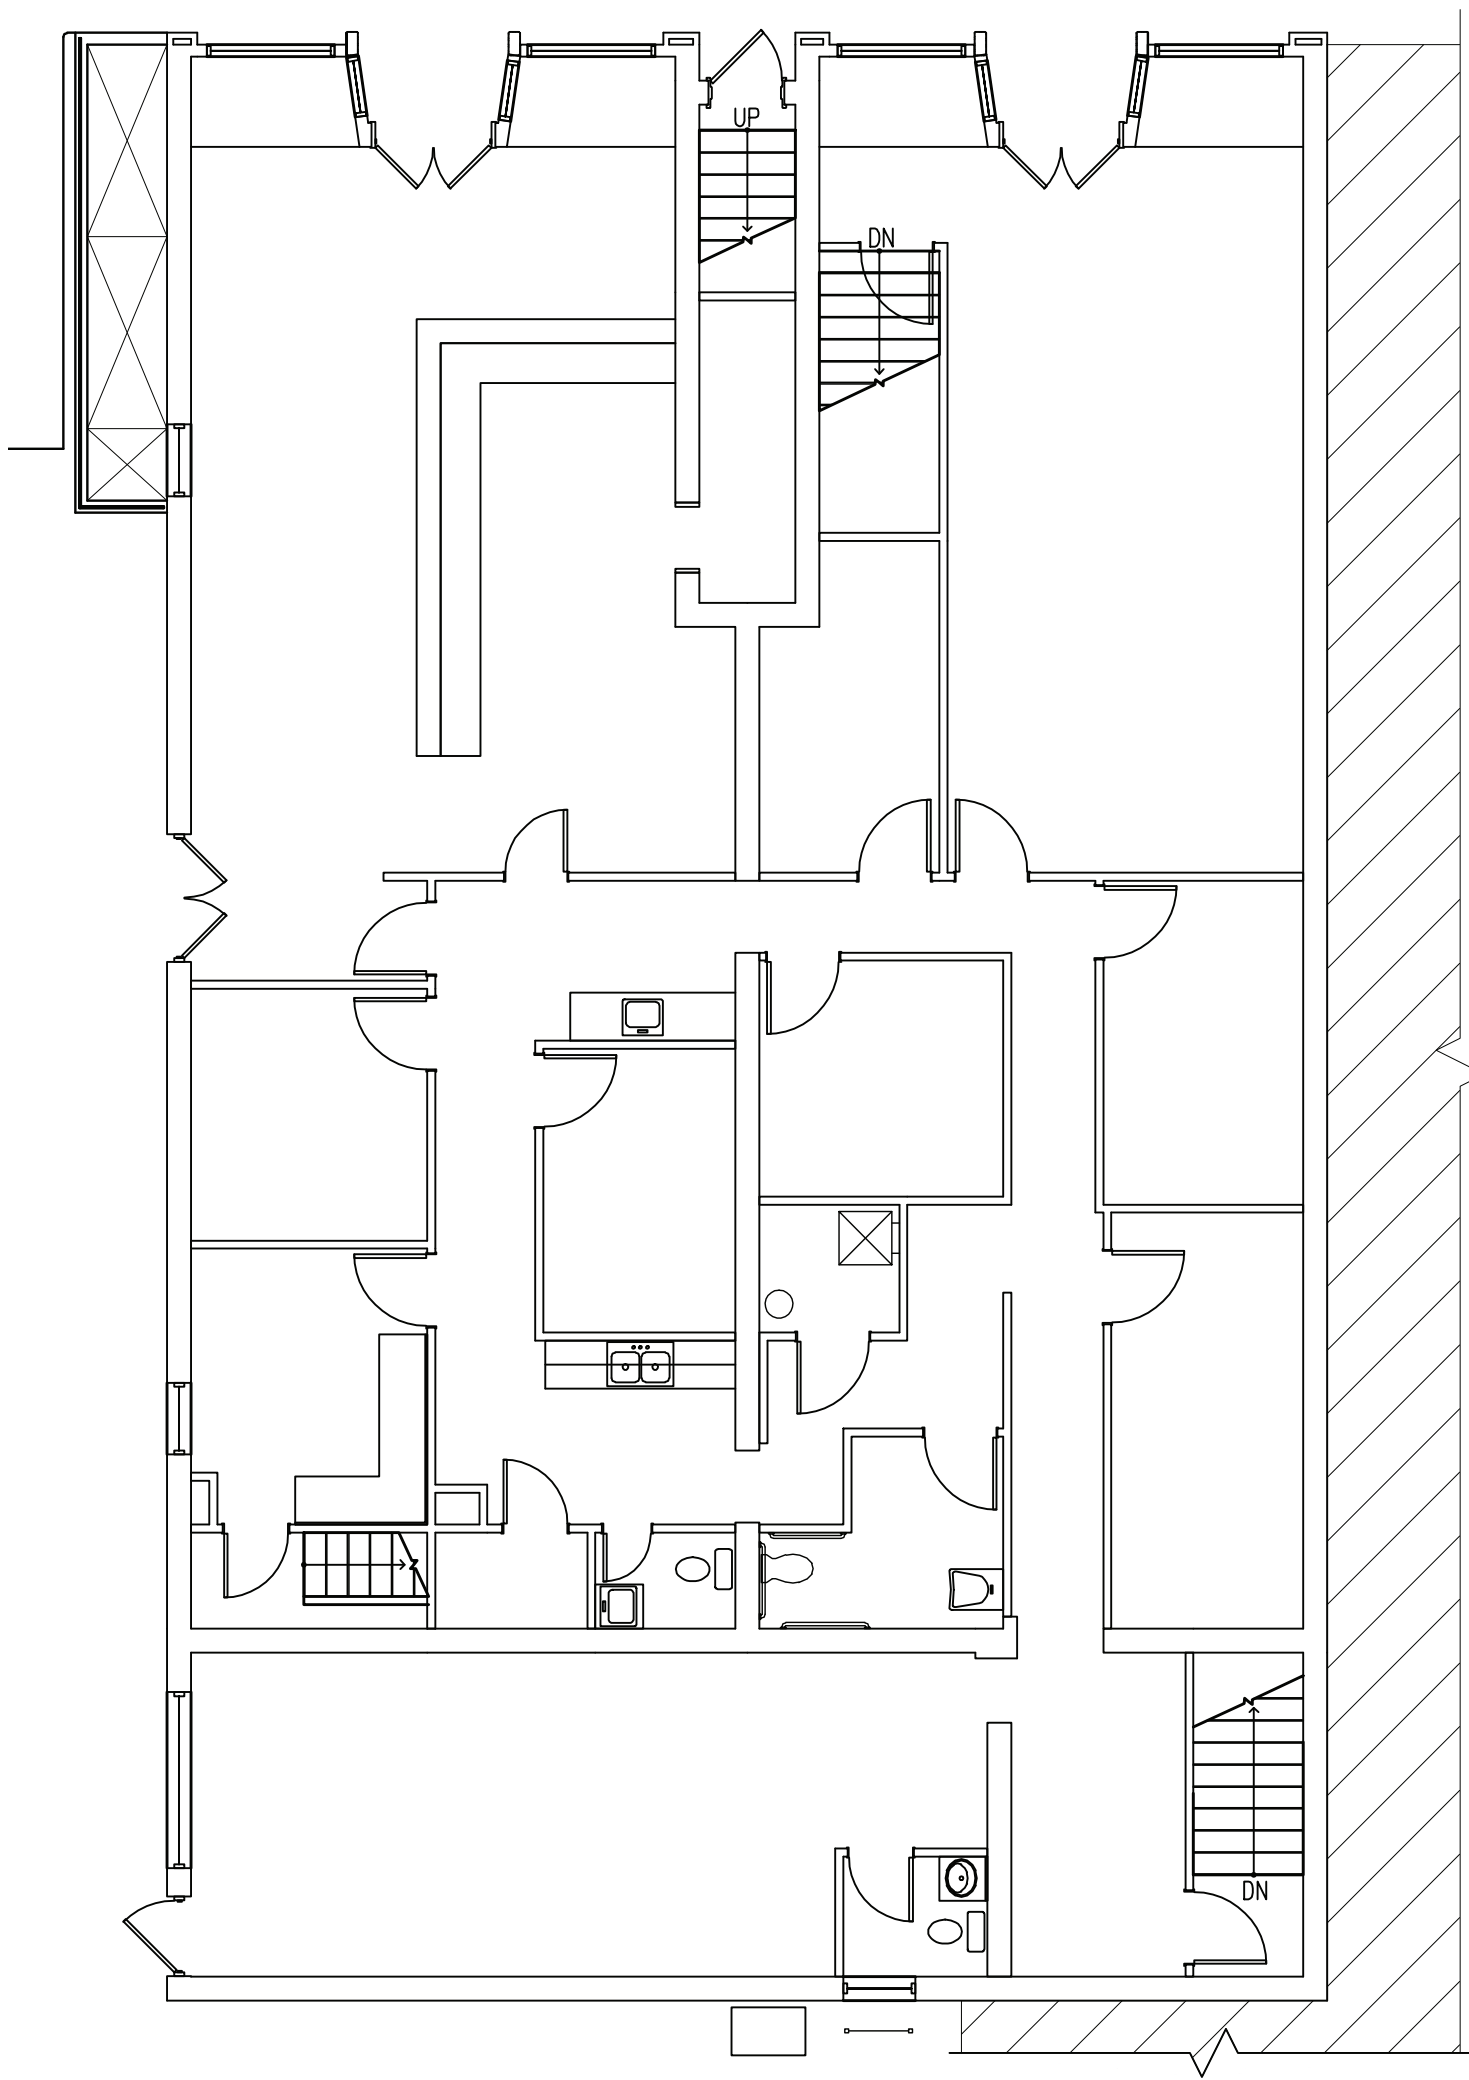

First Floor Plan Layout

Scale: 1/8" = 1'-0"